

FIG. 26
(VEROUDERD SCHEMA)

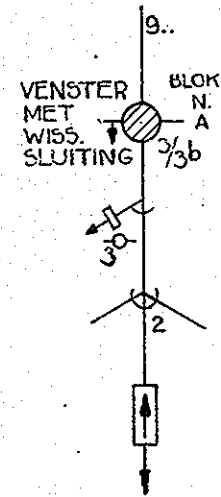


FIG. 27

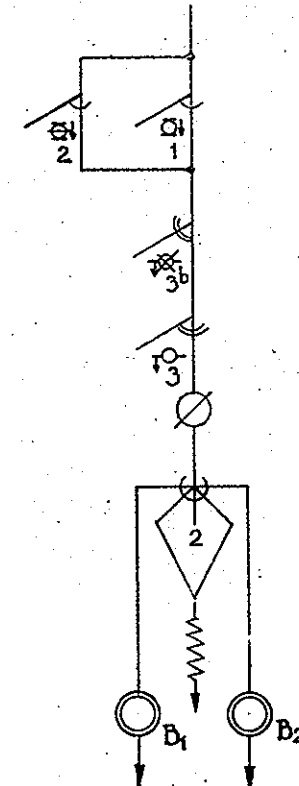


FIG. 28

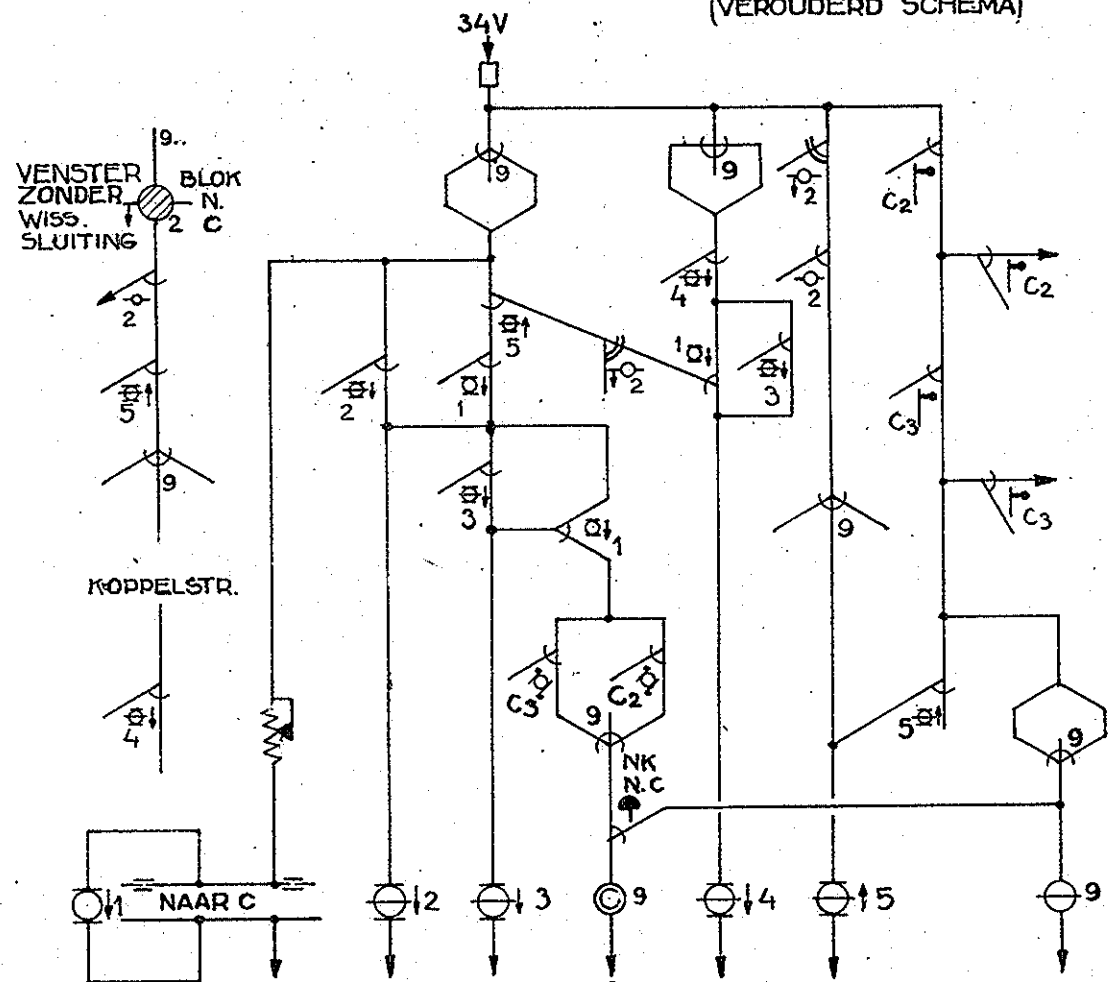


FIG. 29
(SCHEMA VAN 27-12-'33)

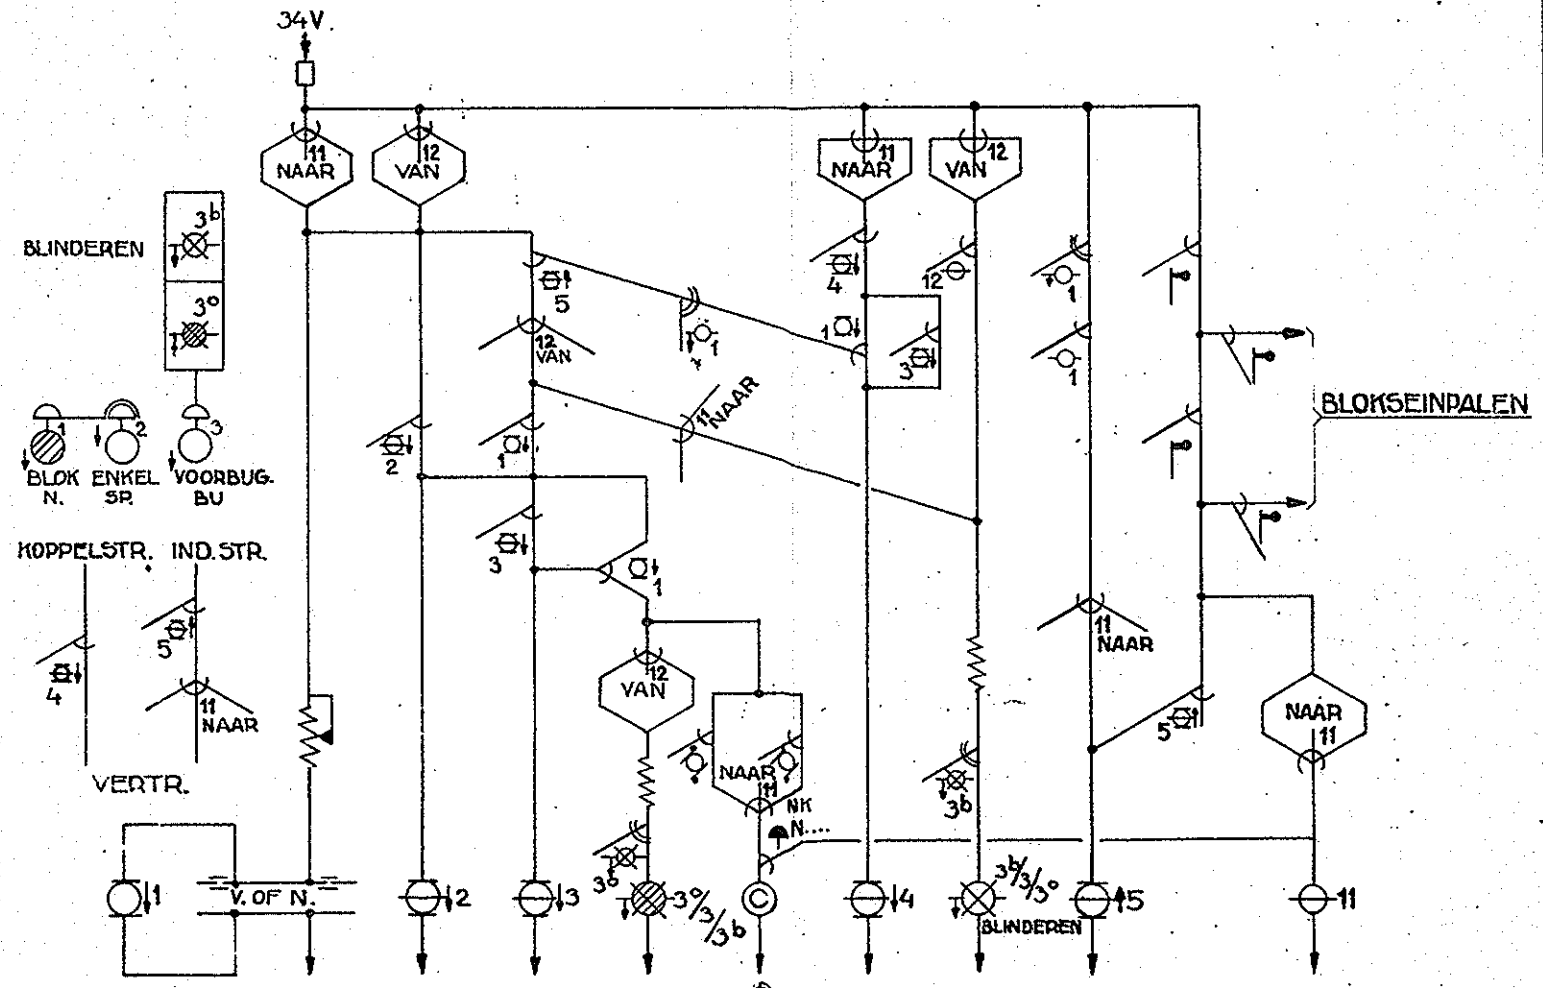


FIG. 30
(SCHEMA VAN 11-1-'34)