

FIG. 1<sup>c</sup>  
(DOORSNEDE A-B)

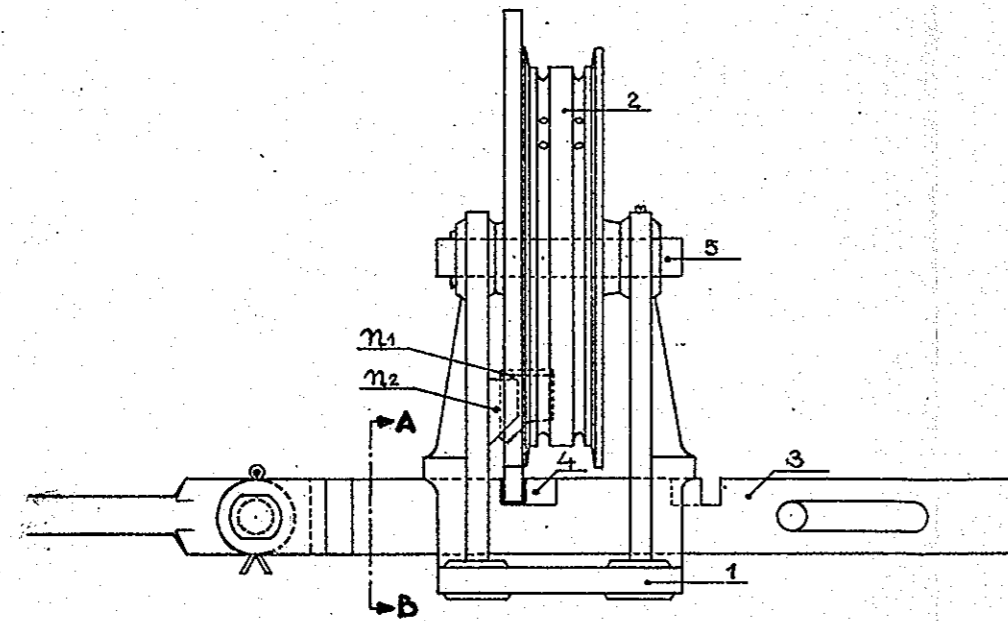


FIG. 1<sup>a</sup>

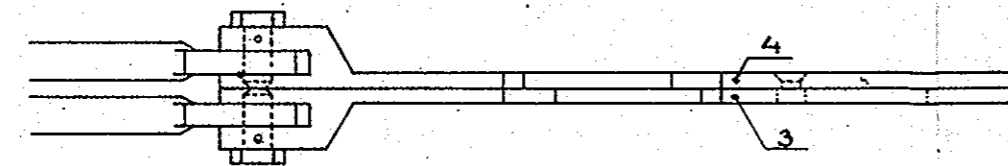


FIG. 1<sup>b</sup>

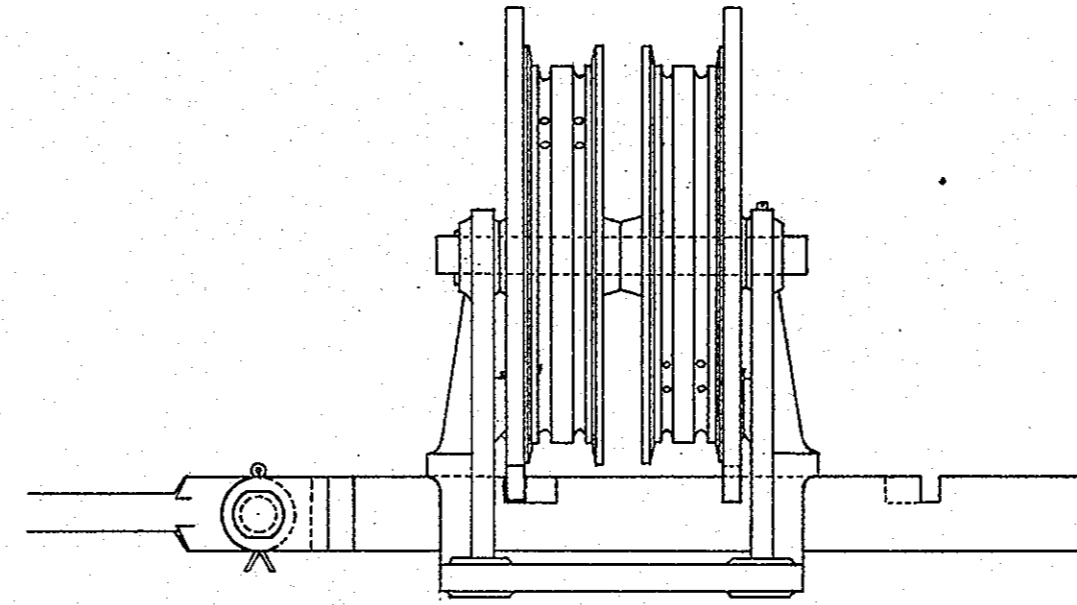


FIG. 2<sup>a</sup>

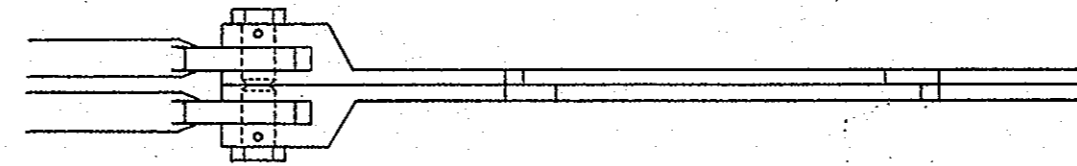


FIG. 2<sup>b</sup>

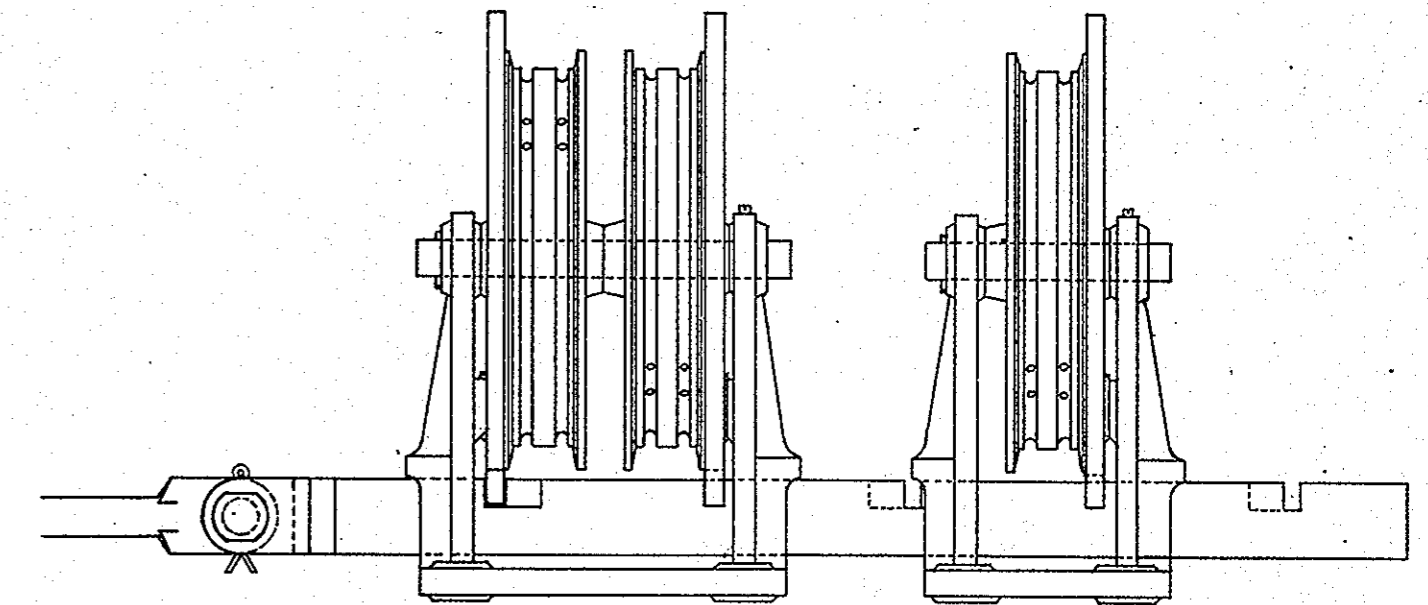


FIG. 3<sup>a</sup>

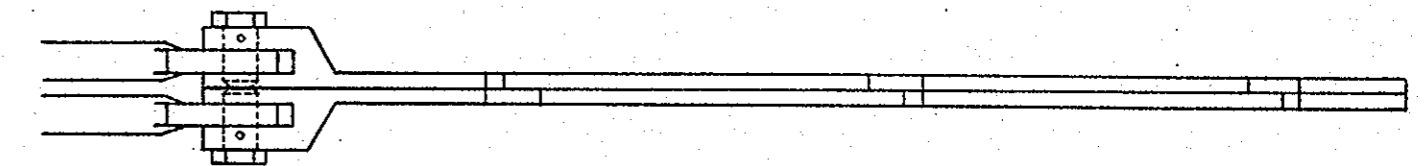


FIG. 3<sup>b</sup>

WUZE VAN AANKOPPELING DER DRADEN

BU RECHTSE STUITING

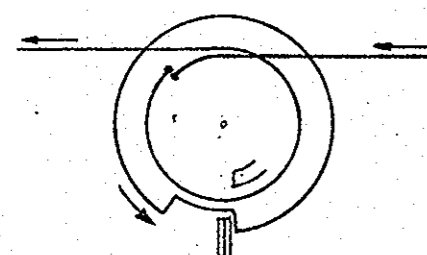


FIG. 4

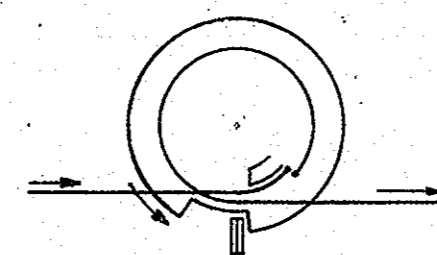


FIG. 5

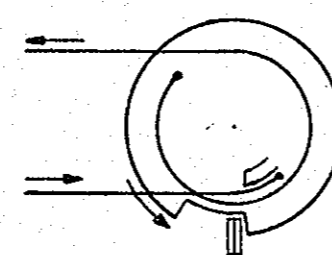


FIG. 6

BU LINKSE STUITING

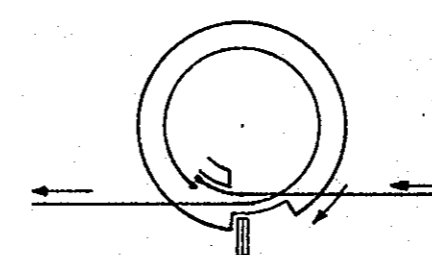


FIG. 7

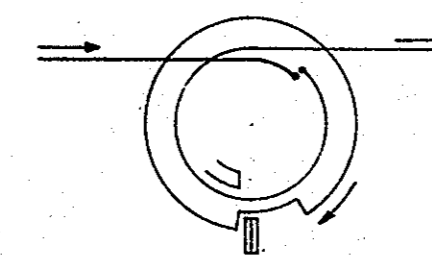


FIG. 8

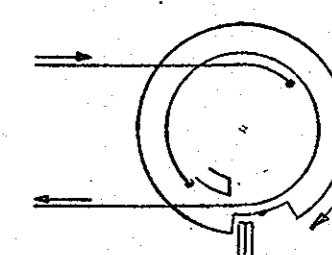


FIG. 9